


OSIRIS

CONSTRUCTION







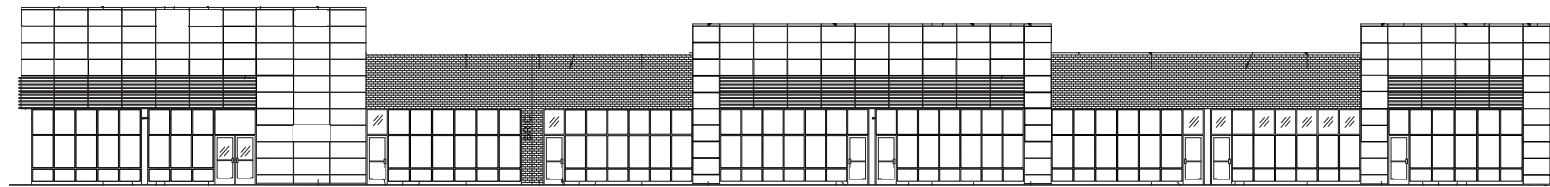

① SOUTH ELEVATION
SCALE: 1/16" = 1'-0"







